




1 Existing Front Elevation  
1:100




2 Existing Rear Elevation  
1:100




3 Existing Right Side Elevation  
1:100

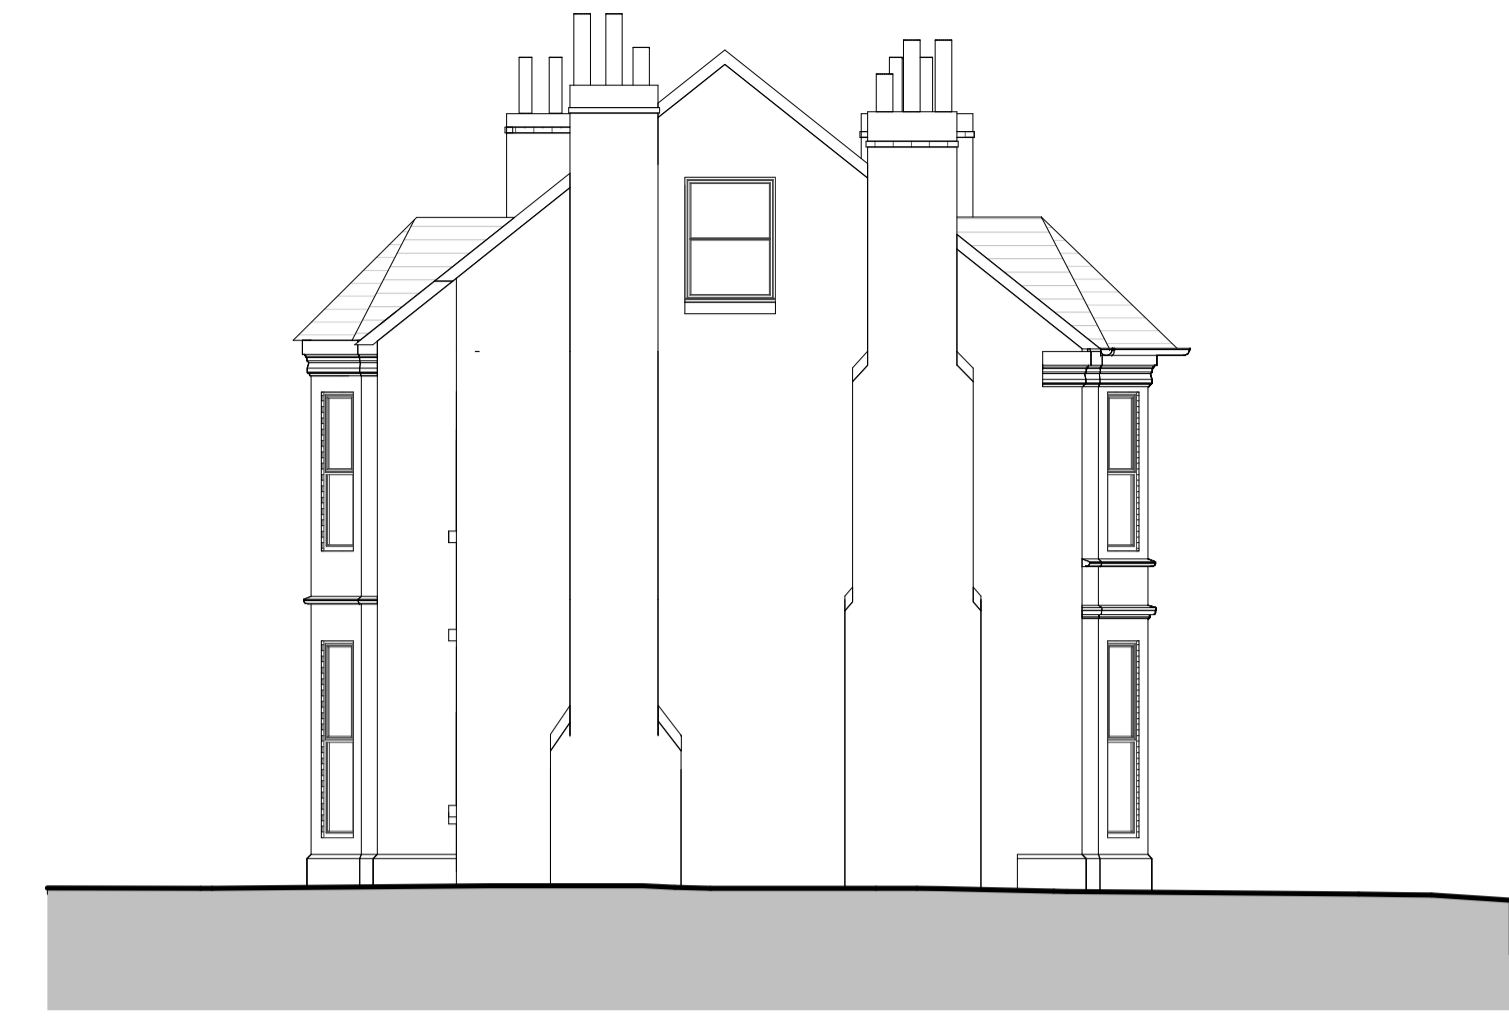


4 Existing Left Side Elevation  
1:100

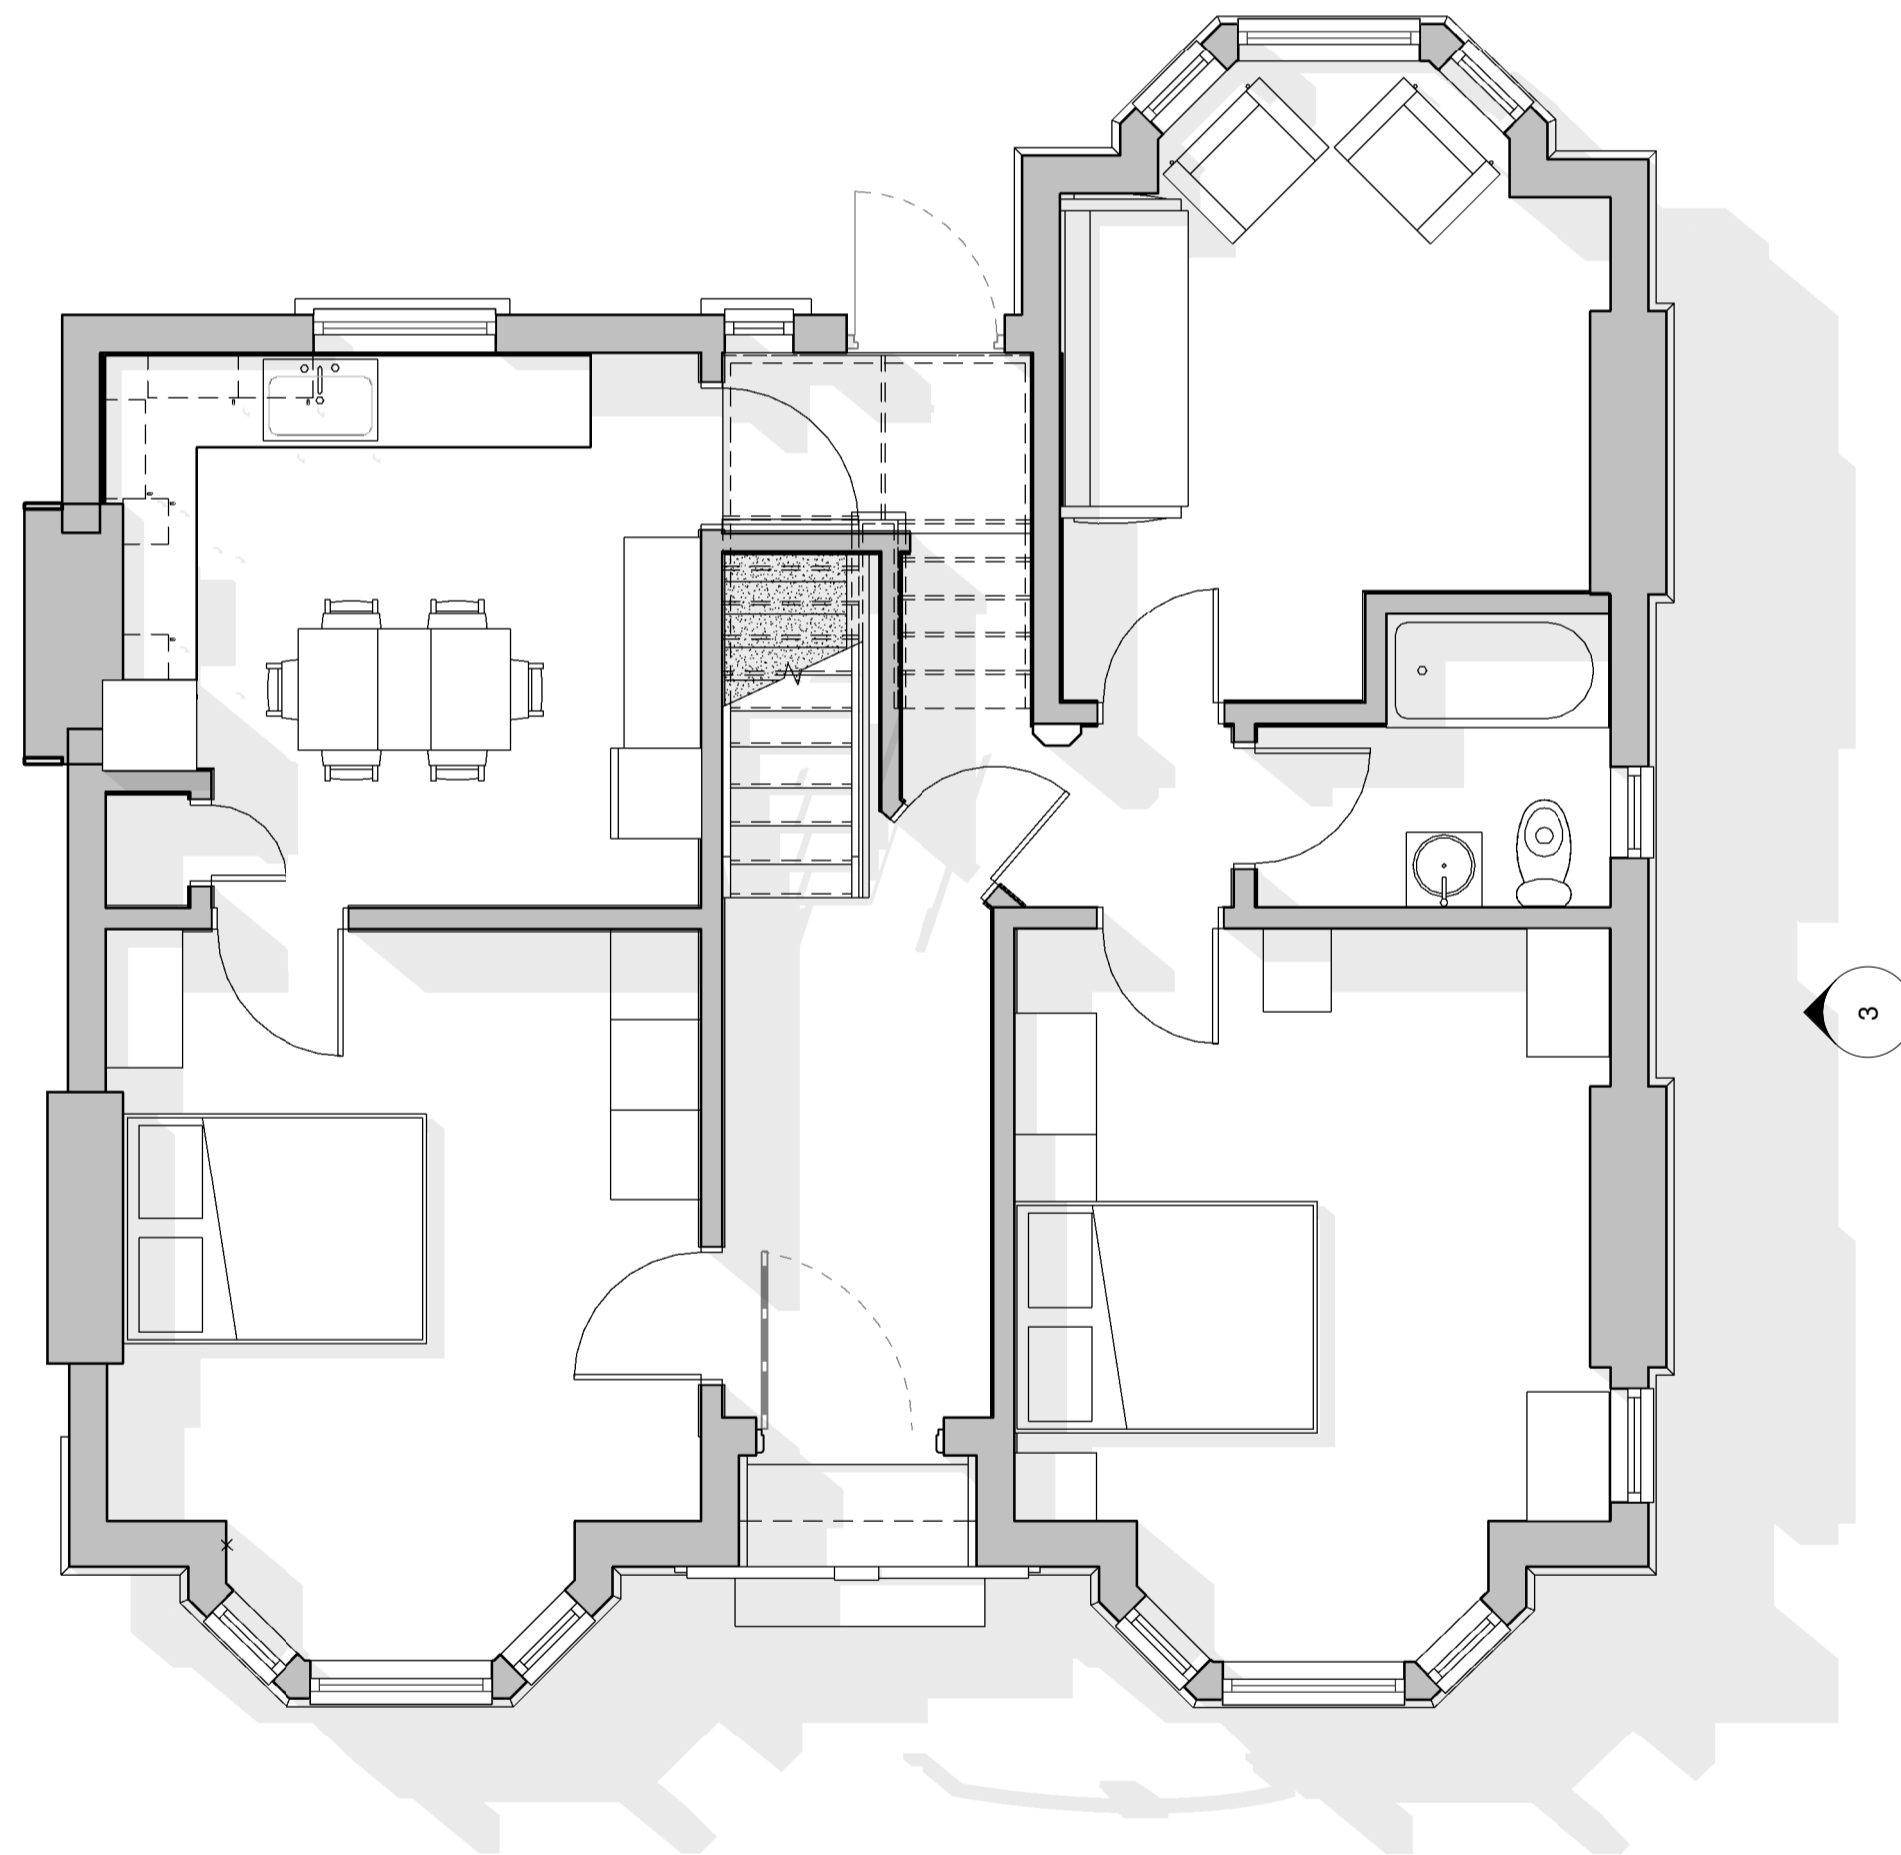

Existing Ground Floor Plan  
1:50

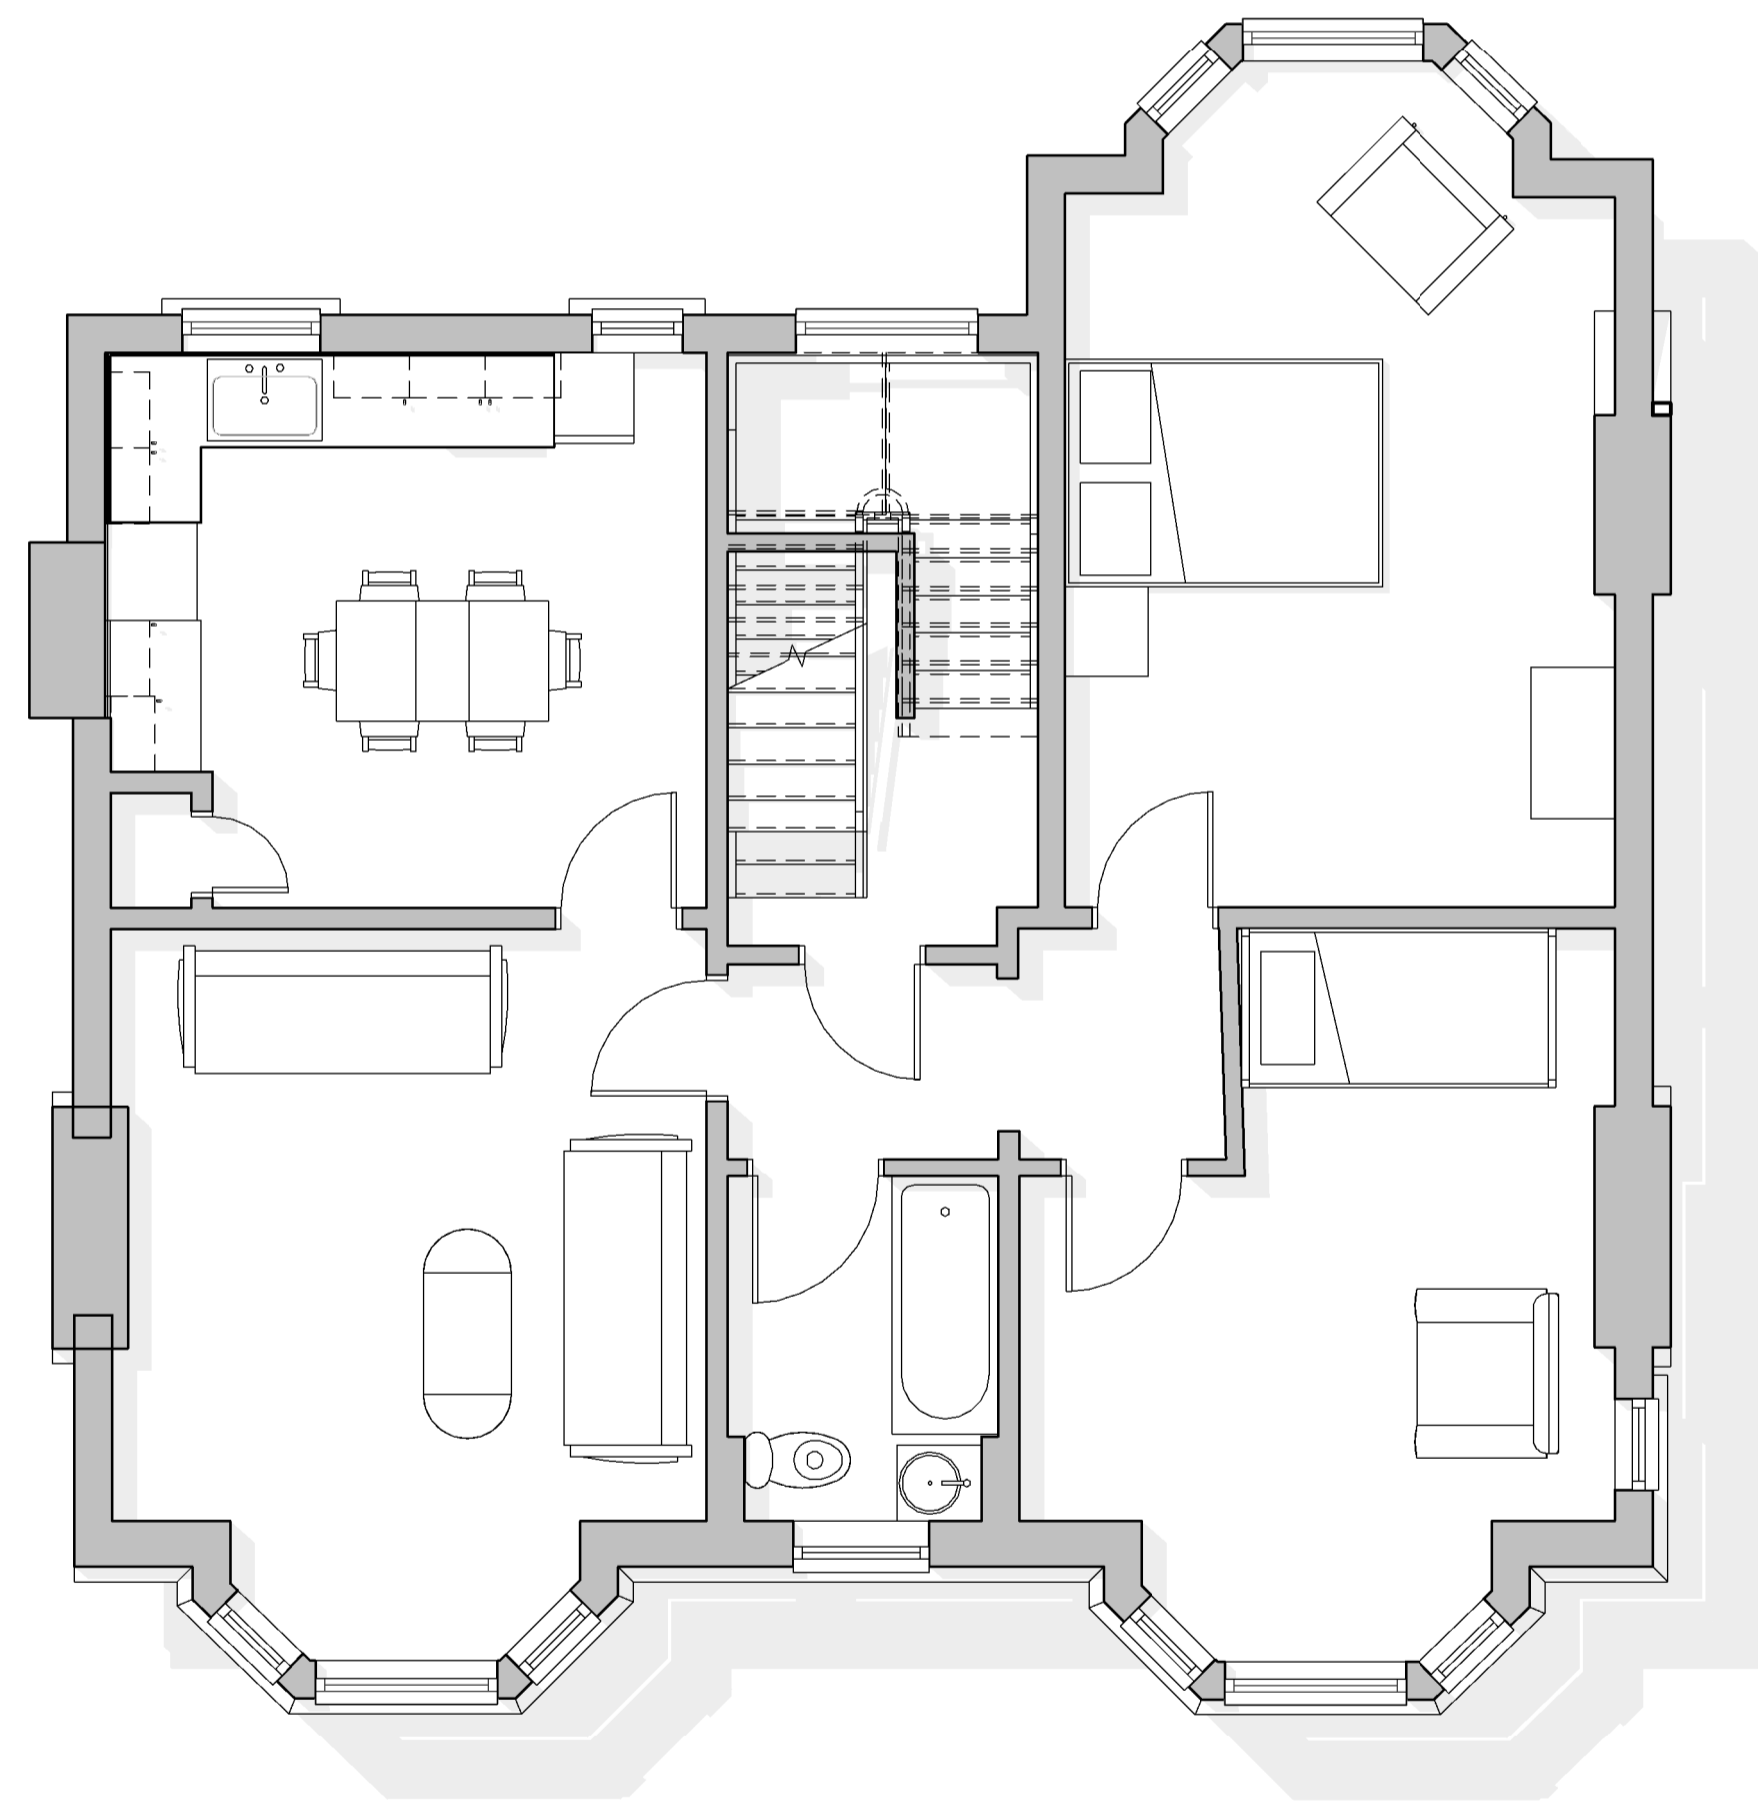

Existing First Floor Plan  
1:50

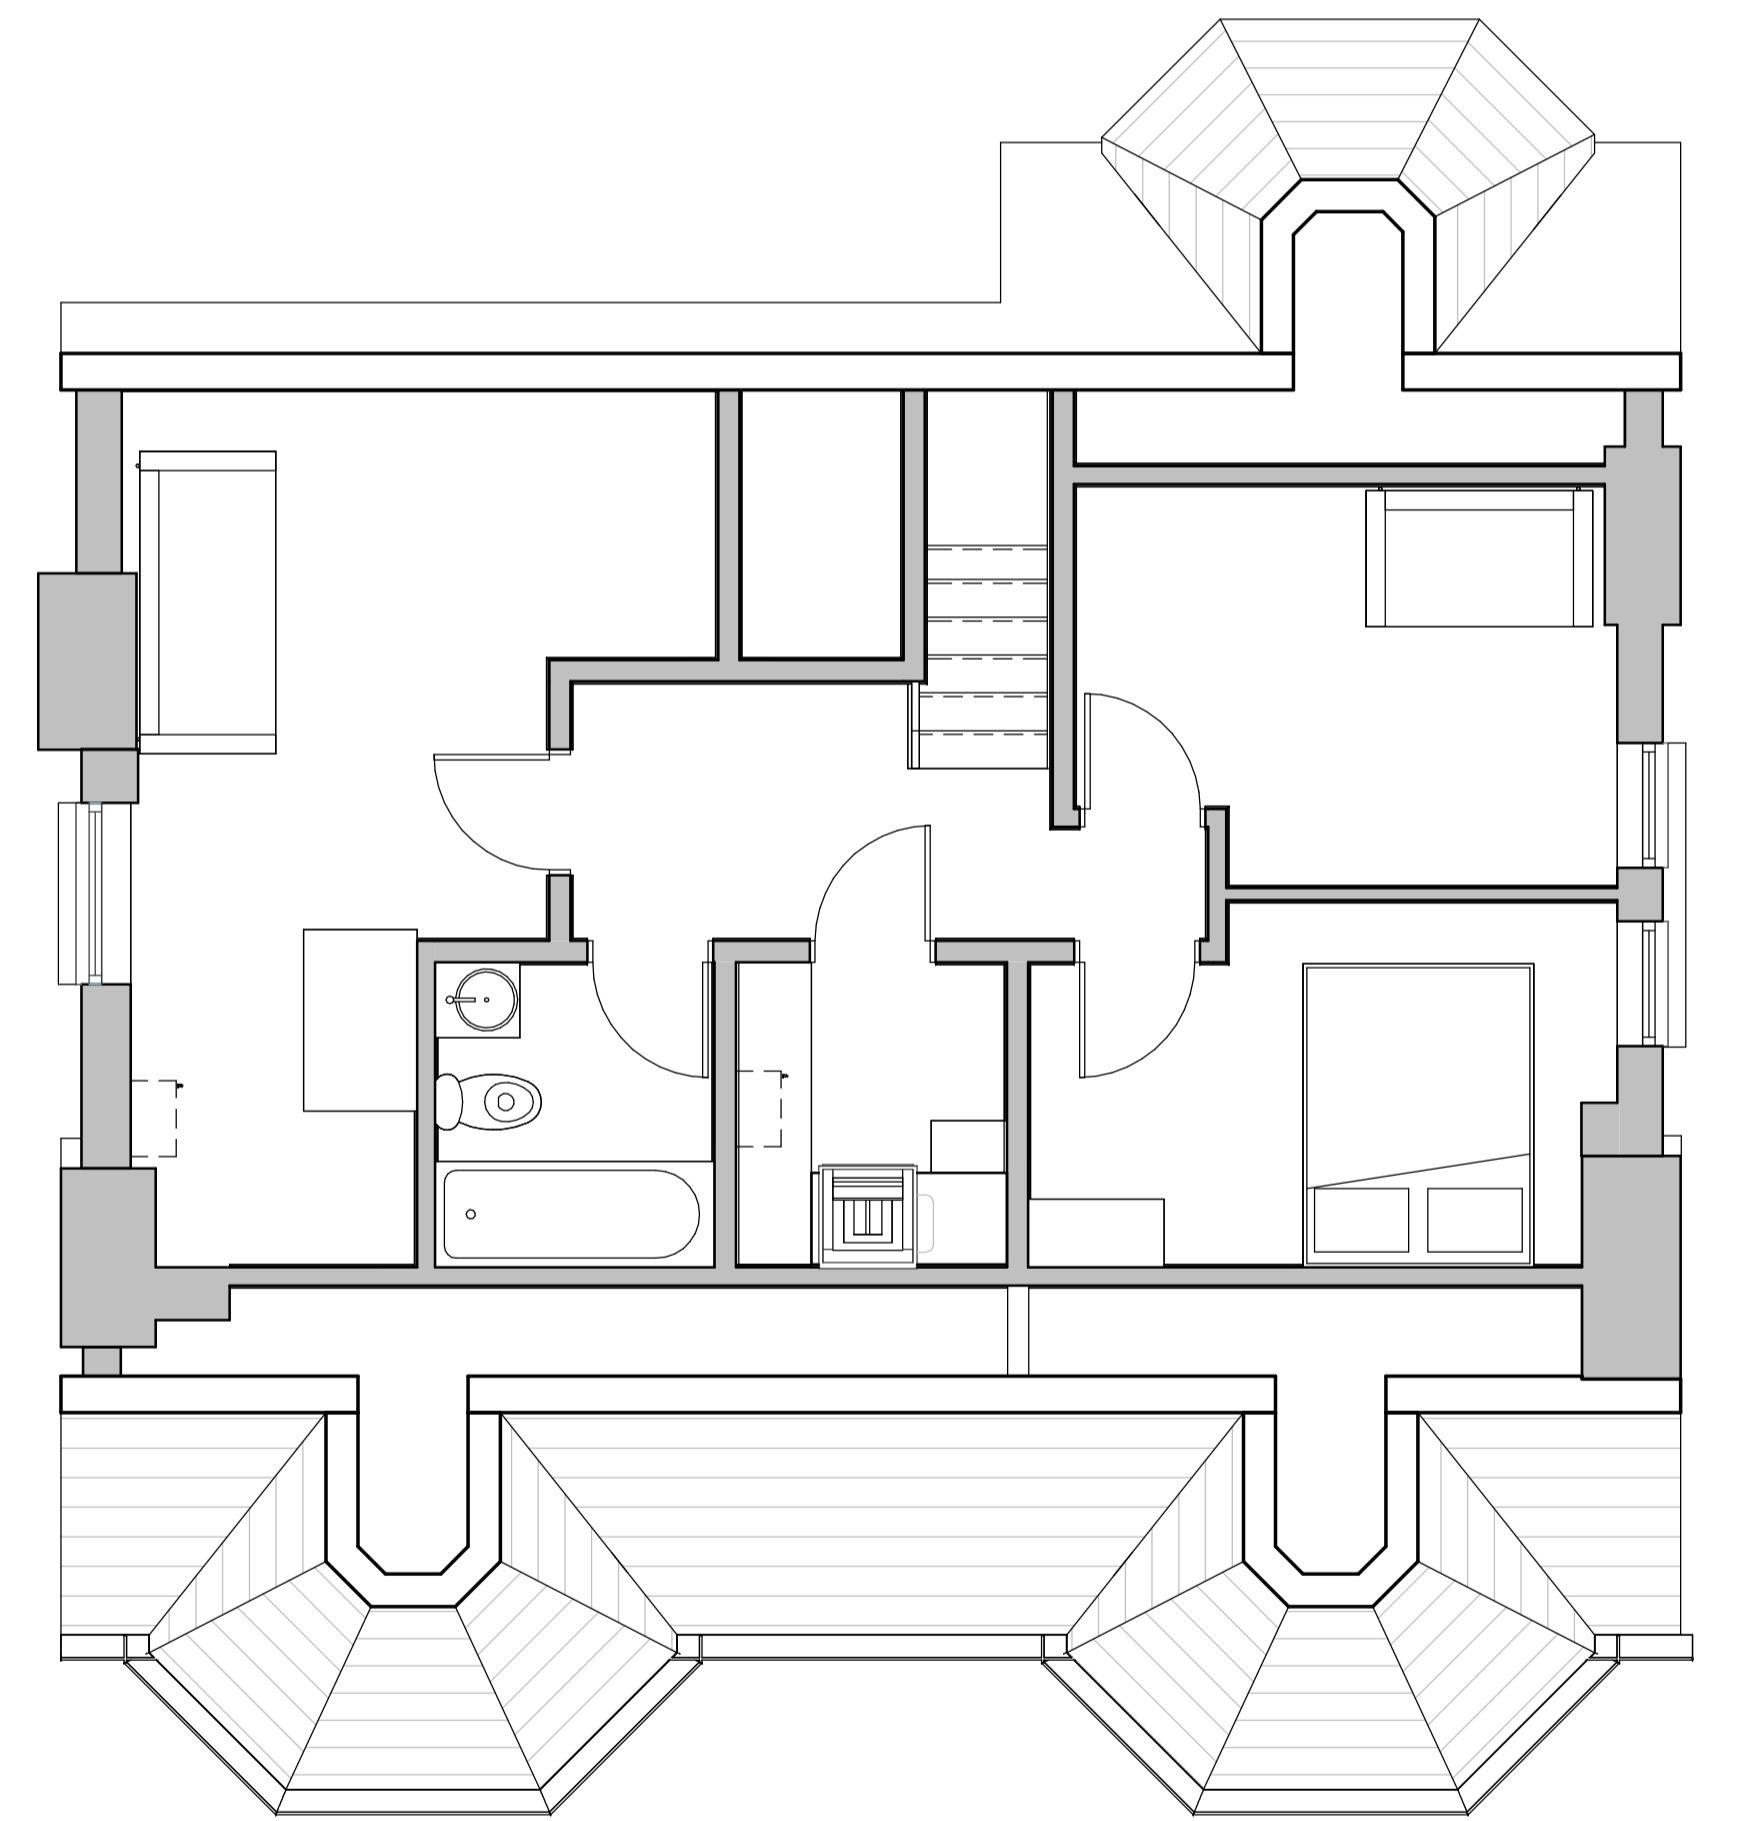

Existing Second Floor Plan  
1:50