




1 Proposed Front Elevation  
1 : 50



4 Proposed Left Side Elevation  
1 : 50

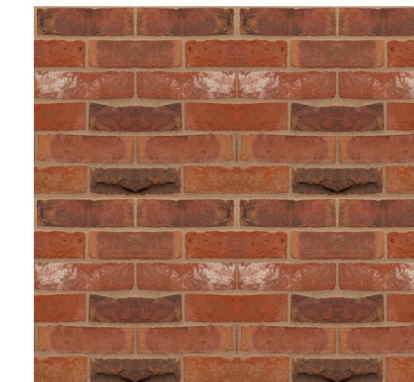

Wienerberger - Athena Blend Red Multi



Marley Hawkins - Staffordshire Blue Colour



Agate Grey RAL 7038






2 Proposed Rear Elevation  
1 : 50



3 Proposed Right Side Elevation  
1 : 50

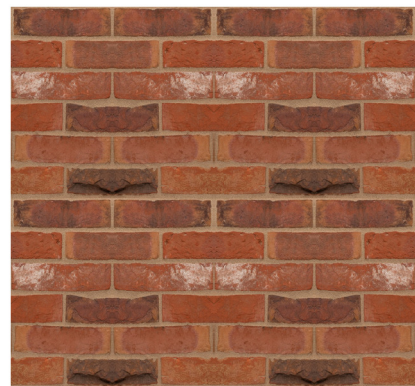

Wienerberger - Athena Blend Red Multi




Marley Hawkins - Staffordshire Blue Colour



Agate Grey RAL 7038



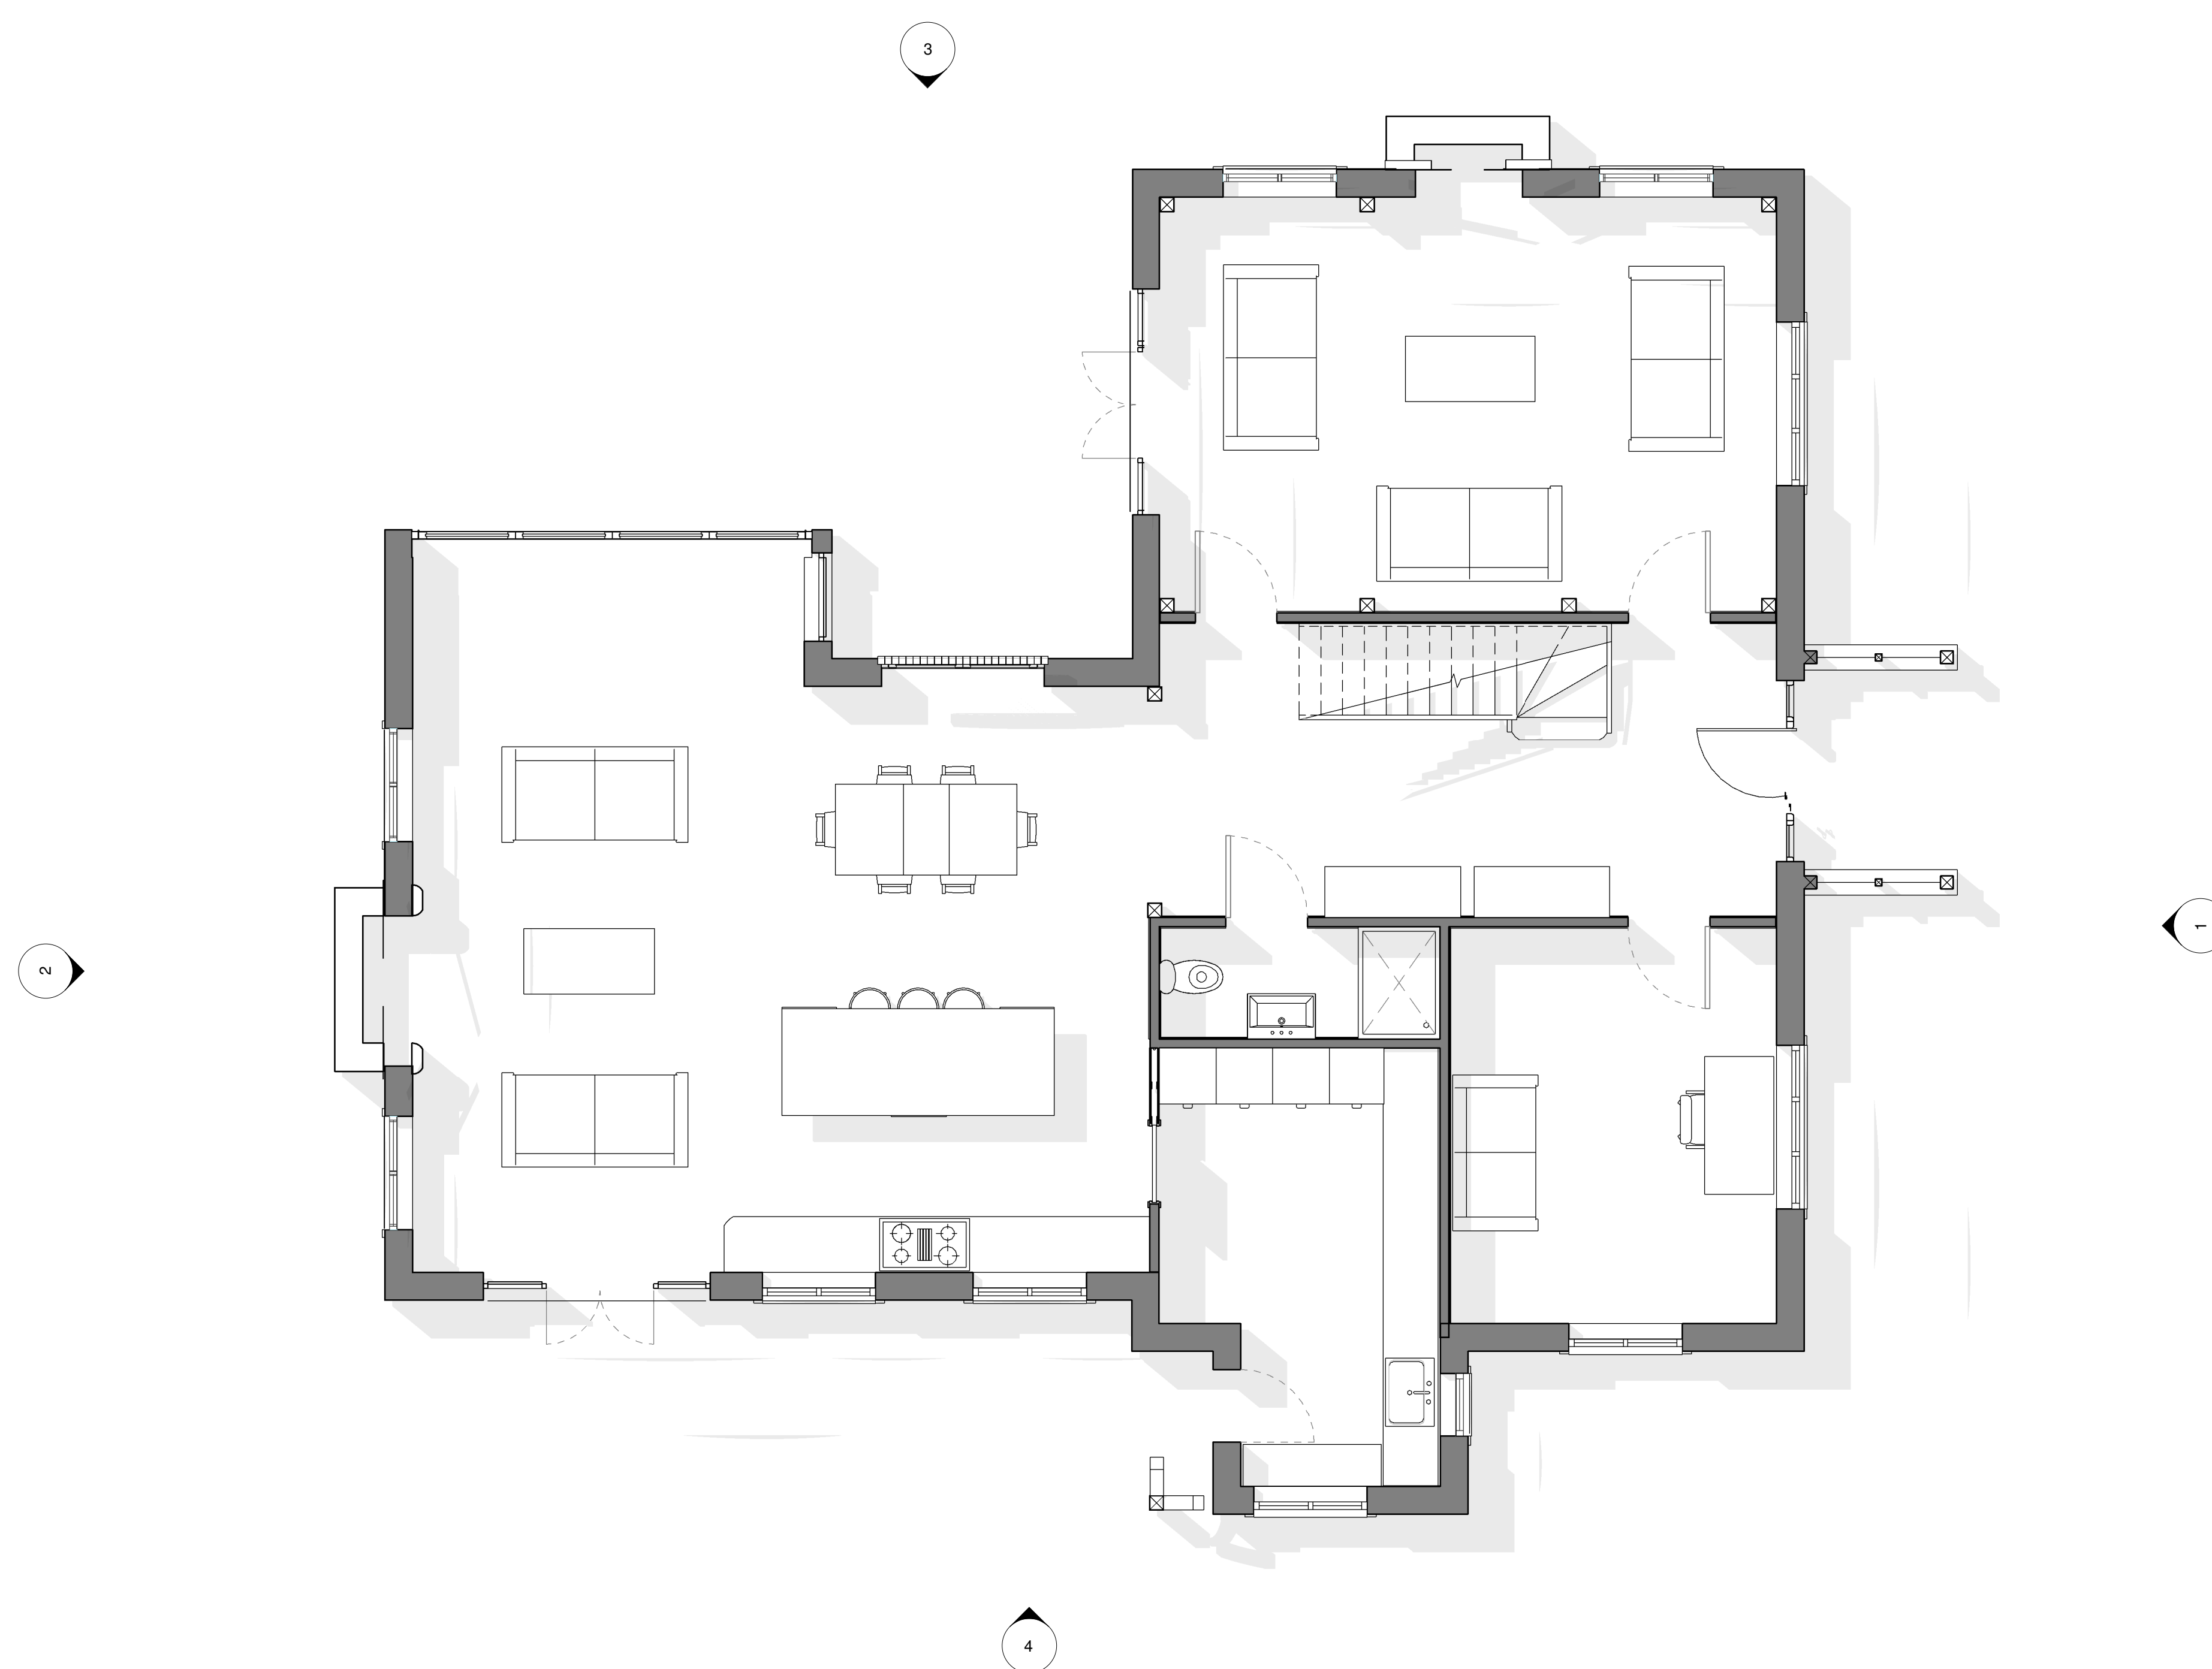

**Proposed Ground Floor Plan**

1 : 50



**Proposed First Floor Plan**

1 : 50